


6" Stainless Steel Channels Standartpark -variant 1

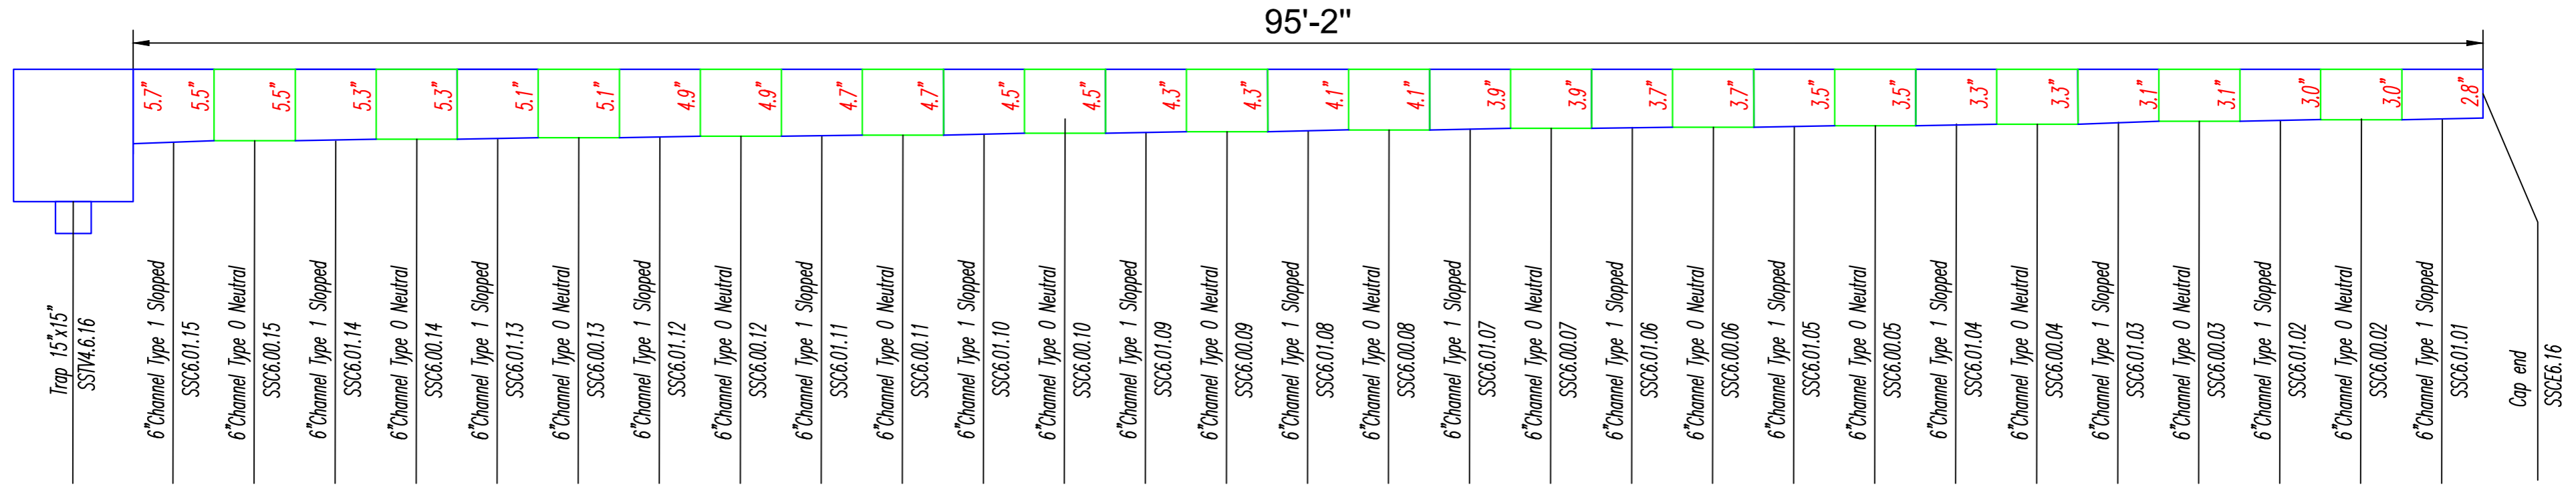

6" Stainless Steel Channels Standartpark -variant 2

